



HALF MARKER
(1/2 MILE INTERVAL)

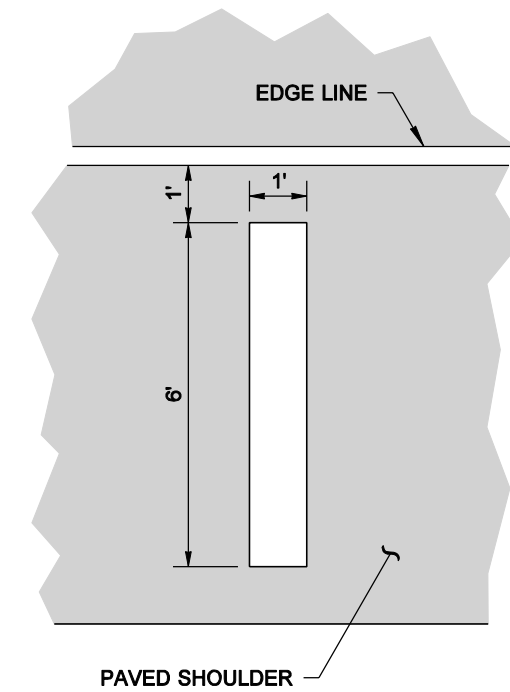


FULL MARKER
(1 MILE INTERVAL)

AERIAL SURVEILLANCE MARKERS

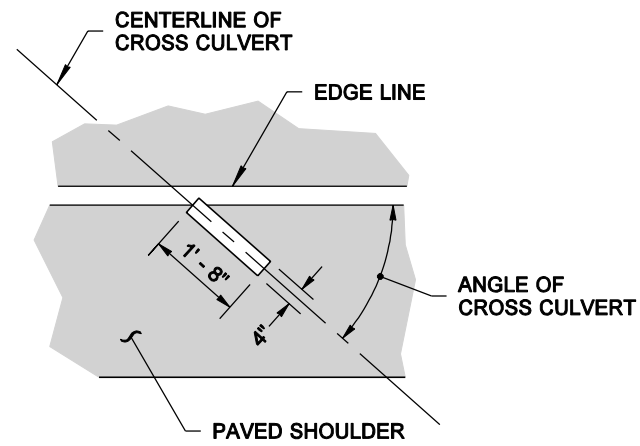

CROSS CULVERT

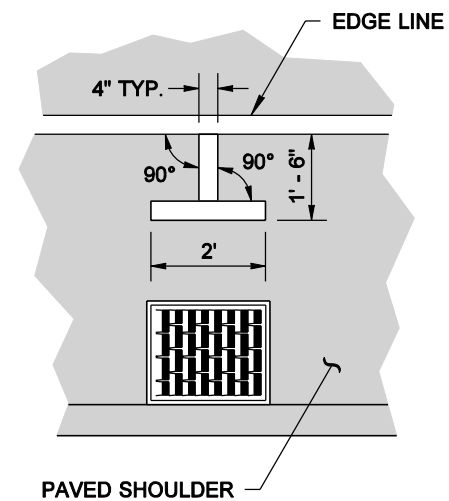


**CATCH BASIN OR
GRATE INLET**

DRAINAGE MARKING

GENERAL NOTE


See contract for location and material requirements.

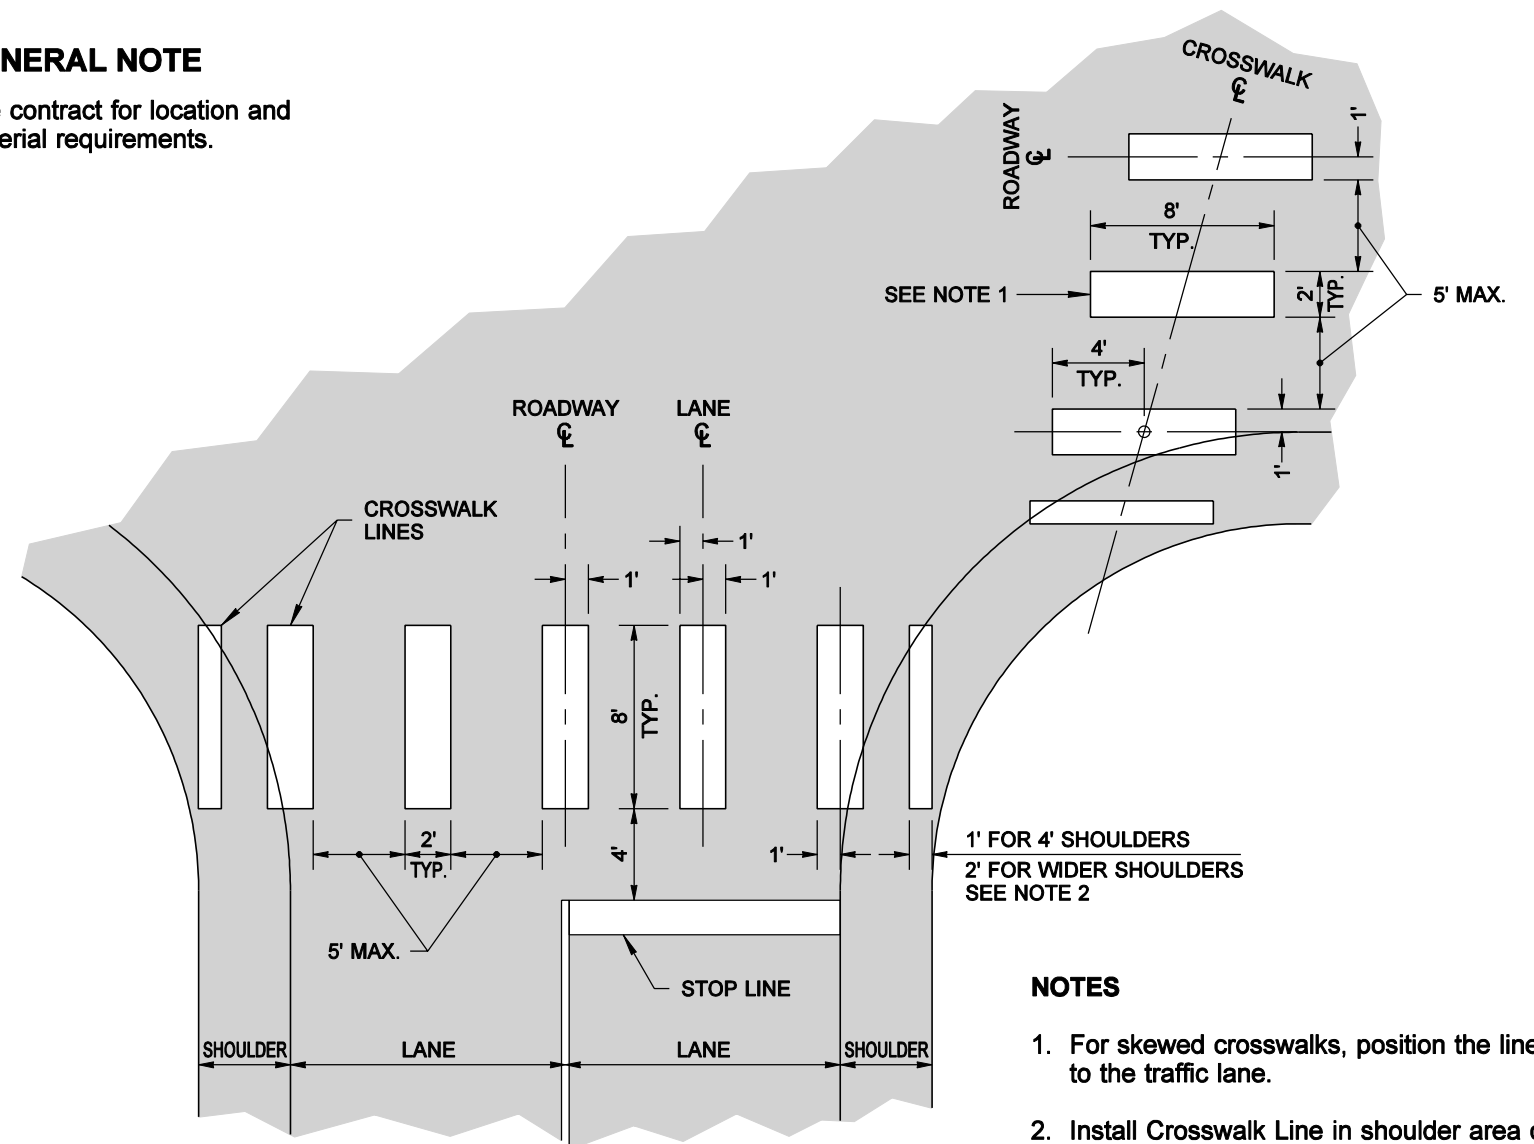

STANDARD PATTERN

NOTES

1. For skewed crosswalks, position the lines parallel to the traffic lane.
2. Install Crosswalk Line in shoulder area only when adjacent to sidewalk or separate walkway.

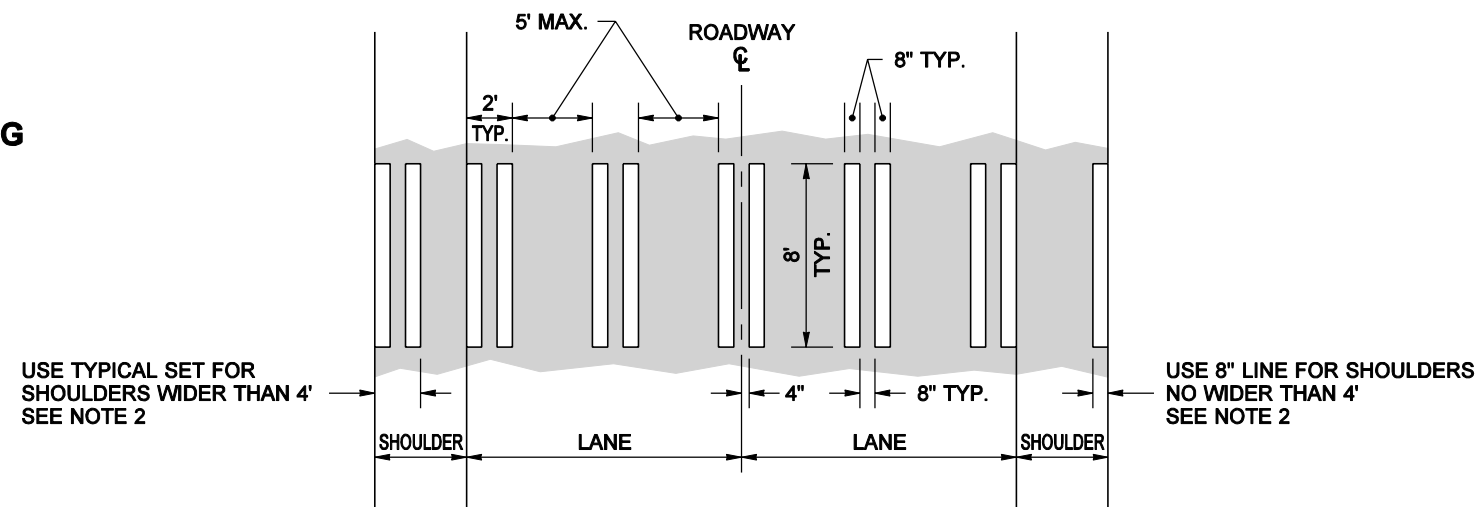

**LOCAL AGENCY
OPTIONAL PATTERN**

CROSSWALK LINES

PAVEMENT MARKINGS

SHEET 2 OF 3 SHEETS

06-24-02